


46 PROXECTORES  
24 CANAIS

CICLORAMA

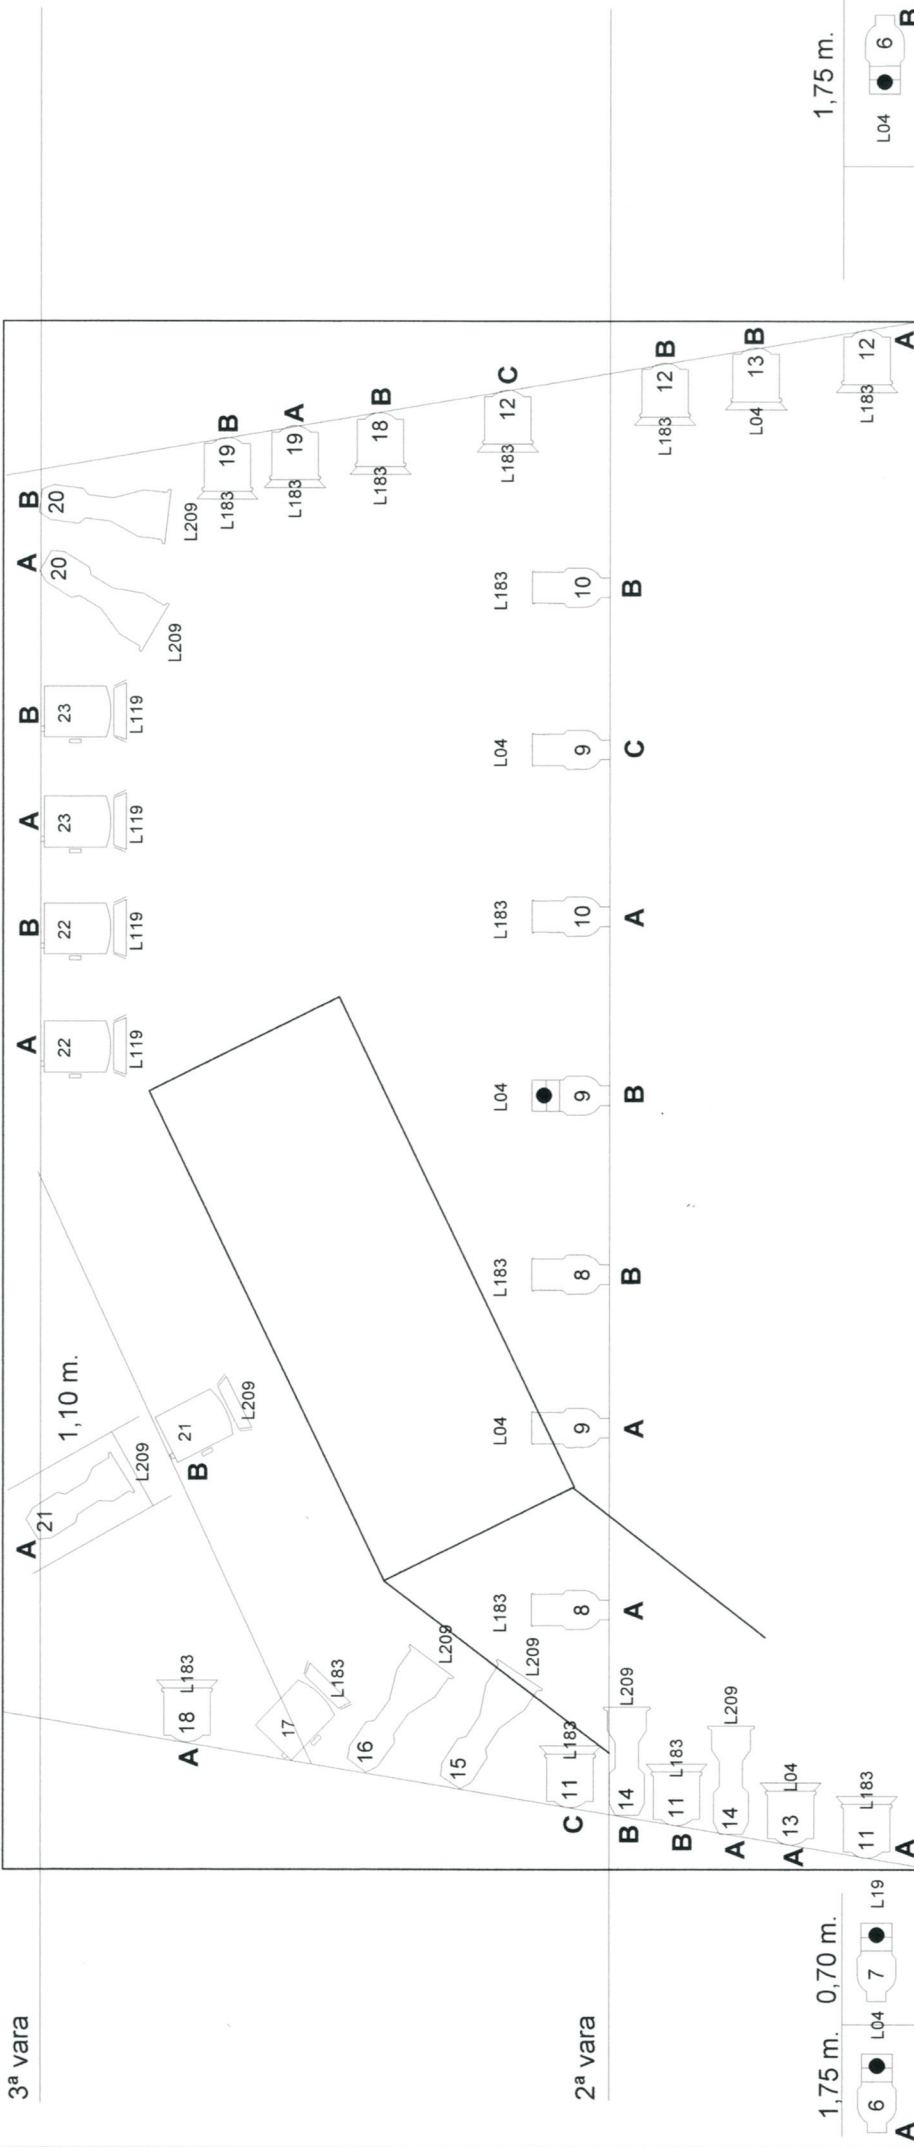

1,75 m. 0,70 m.

1,75 m.

E-COLEUR.....SUPERGEL		E-COLEUR.....SUPERGEL	
209	.....CINEGEL 3402 NEUTRO	0	.....04 AMBAR SUAVE
004	.....04 AMBAR SUAVE	0	.....19 ROXO
019	.....19 ROXO	0	.....321 AMBAR FORTE
134	.....321 AMBAR FORTE	0	.....69 AZUL SUAVE
183	.....69 AZUL SUAVE	0	.....80 AZUL FORTE
119	.....80 AZUL FORTE	0	

FILTROS		FILTROS	
0	.....12 P.C. 650 W.	0	.....6 P.P.C. 1.000 W.
0	.....6 P.P.C. 1.000 W.	0	.....6 RECORTES 650 W. 22° - 35°
0	.....6 RECORTES 650 W. 16° - 28°	0	.....6 RECORTES 650 W. 37° - 48°
0	.....4 RECORTES 1.000 W. 15° - 28°	0	

**TEATRO DO NOROESTE**  
**HISTORIAS PEREGRINAS**

Lighting Plan

Dir: Eduardo Alonso  
Dsgnr: Eduardo Alonso  
DR Por:

Folha: 5  
Escala: 1 : 50  
Data: 18/10/2010